
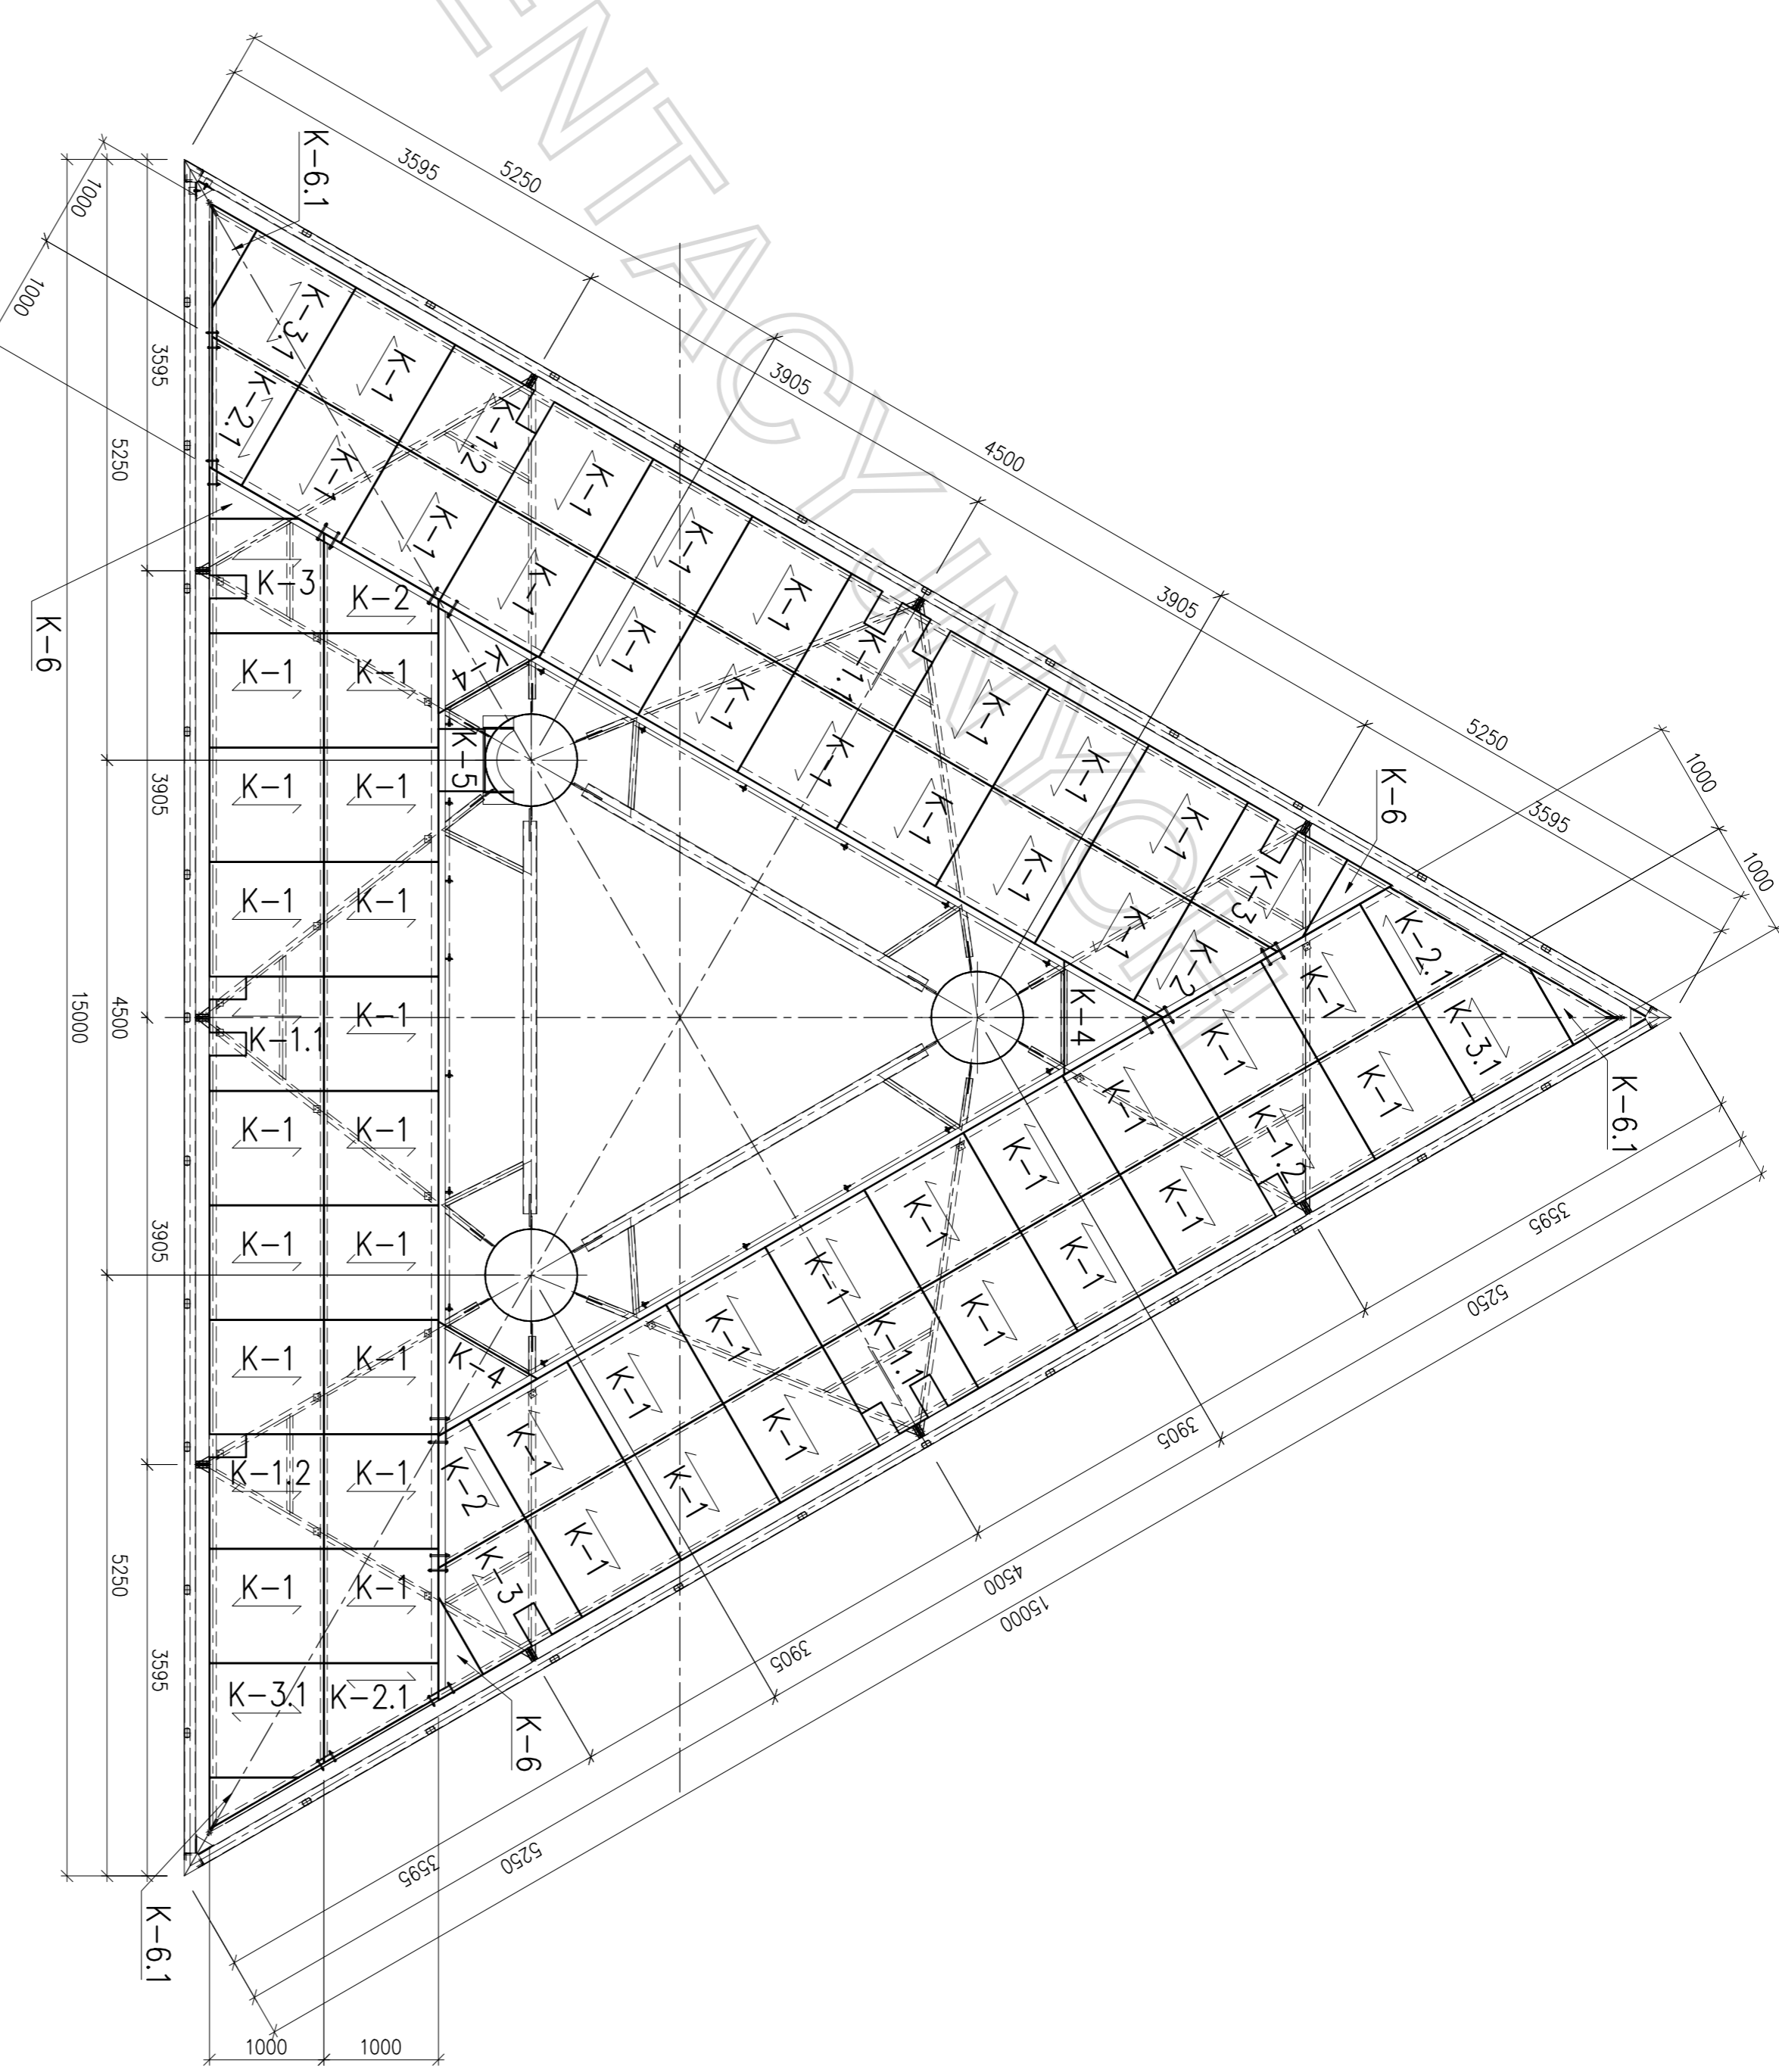



SCHEMAT MONTAŻOWY BELEK POMOSTU

SKALA 1:50

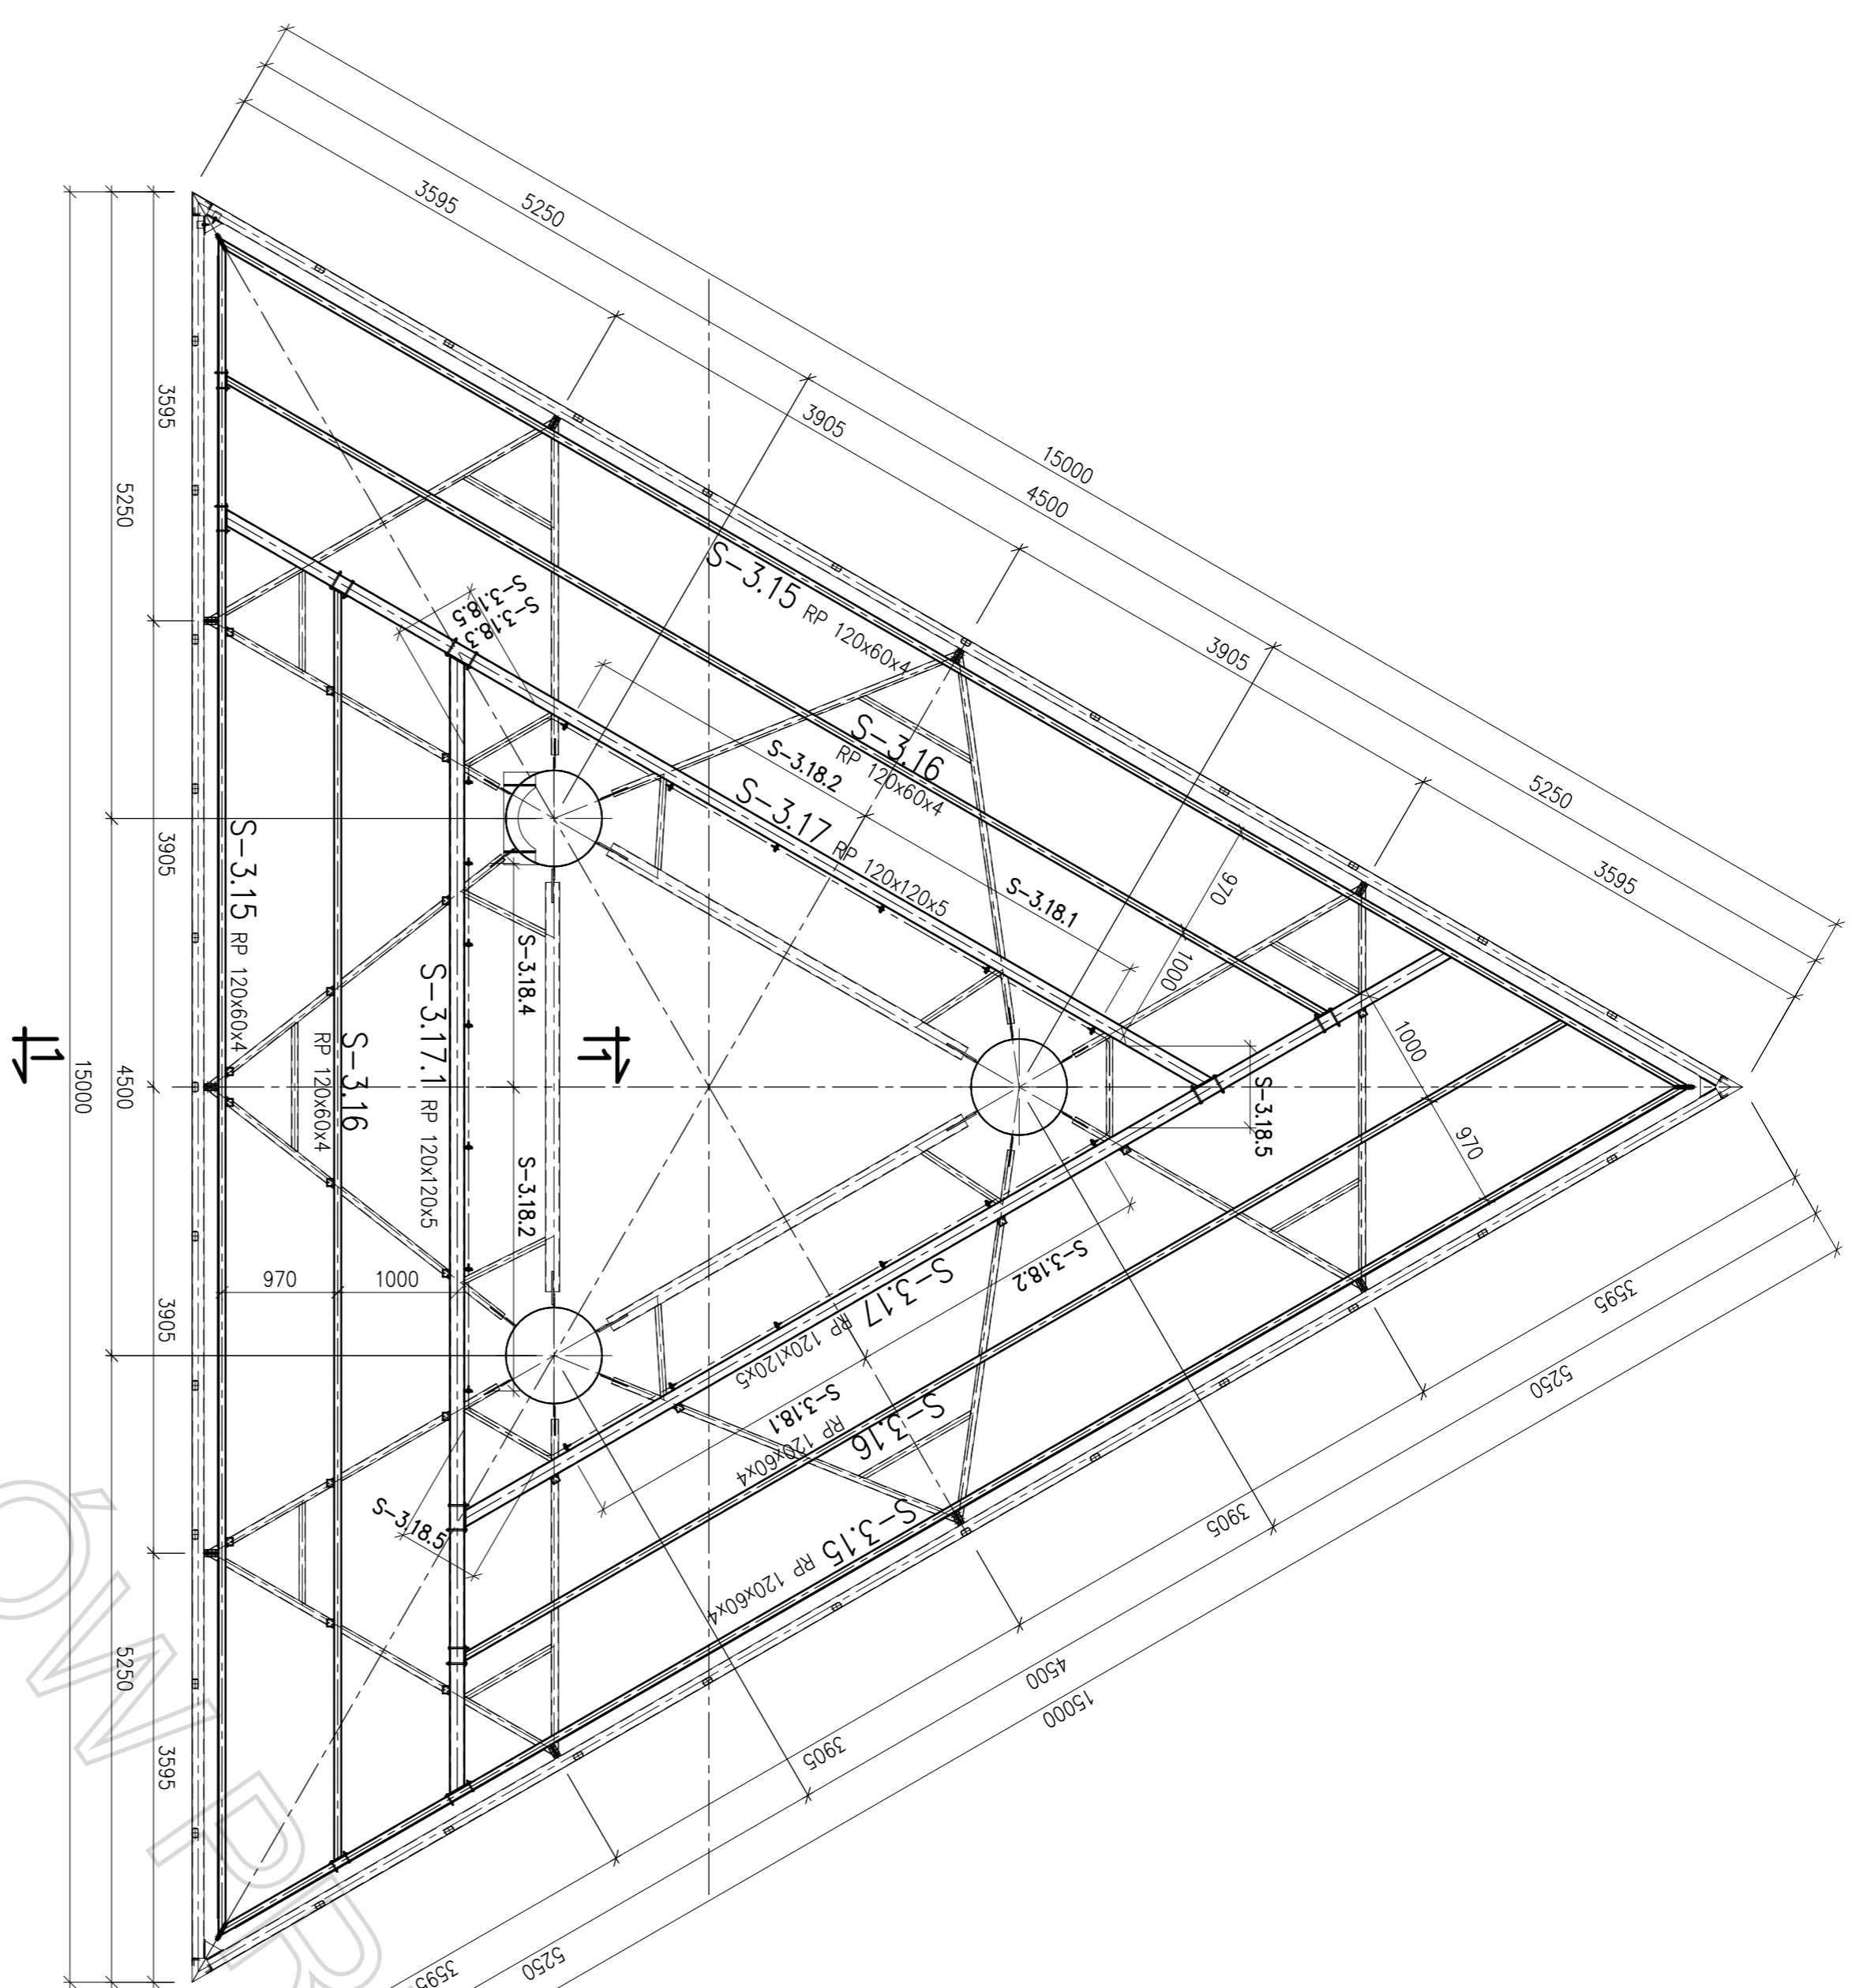


ROZMIESZCZENIE KRATEK POMOSTOWYCH

SKALA 1:50

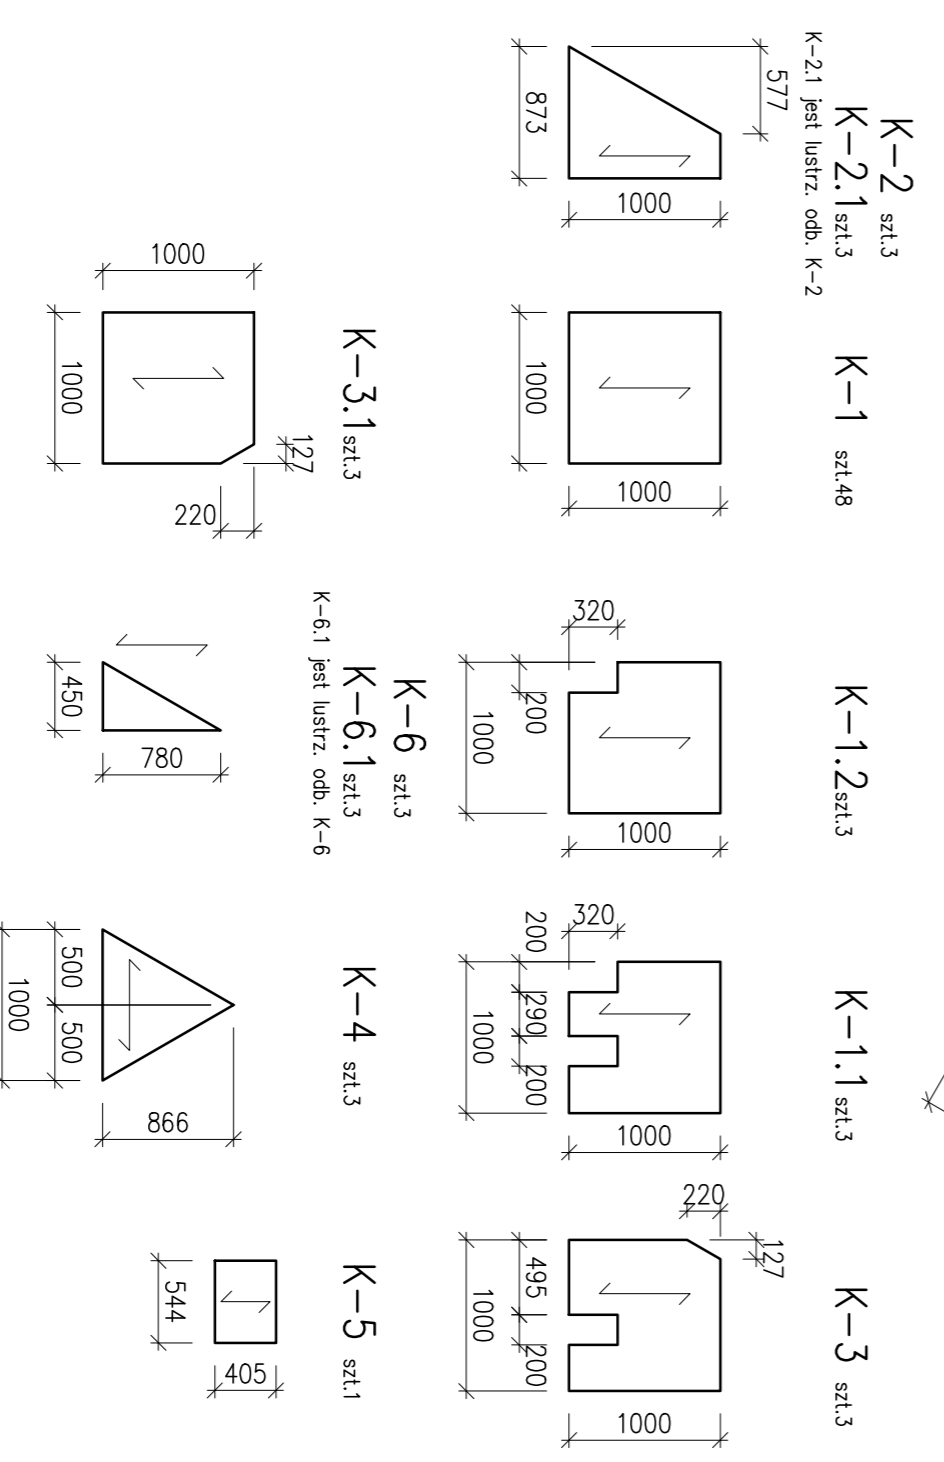

Zestawienie krat pomostowych

K-1	K02/34x38/25x3/L=1000 B=1000	szl.48
K-1.1	K02/34x38/25x3/L=1000 B=1000	szl.3
K-1.2	K02/34x38/25x3/L=1000 B=1000	szl.3
K-2	K02/34x38/25x3/L=1000 B=873	szl.3
K-2.1	K02/34x38/25x3/L=1000 B=873	szl.3
K-3	K02/34x38/25x3/L=1000 B=1000	szl.3
K-3.1	K02/34x38/25x3/L=1000 B=1000	szl.3
K-4	K02/34x38/25x3/L=1000 B=866	szl.3
K-5	K02/34x38/25x3/L=405 B=544	szl.1
K-6	K02/34x38/25x3/L=780 B=450	szl.3
K-6.1	K02/34x38/25x3/L=780 B=450	szl.3

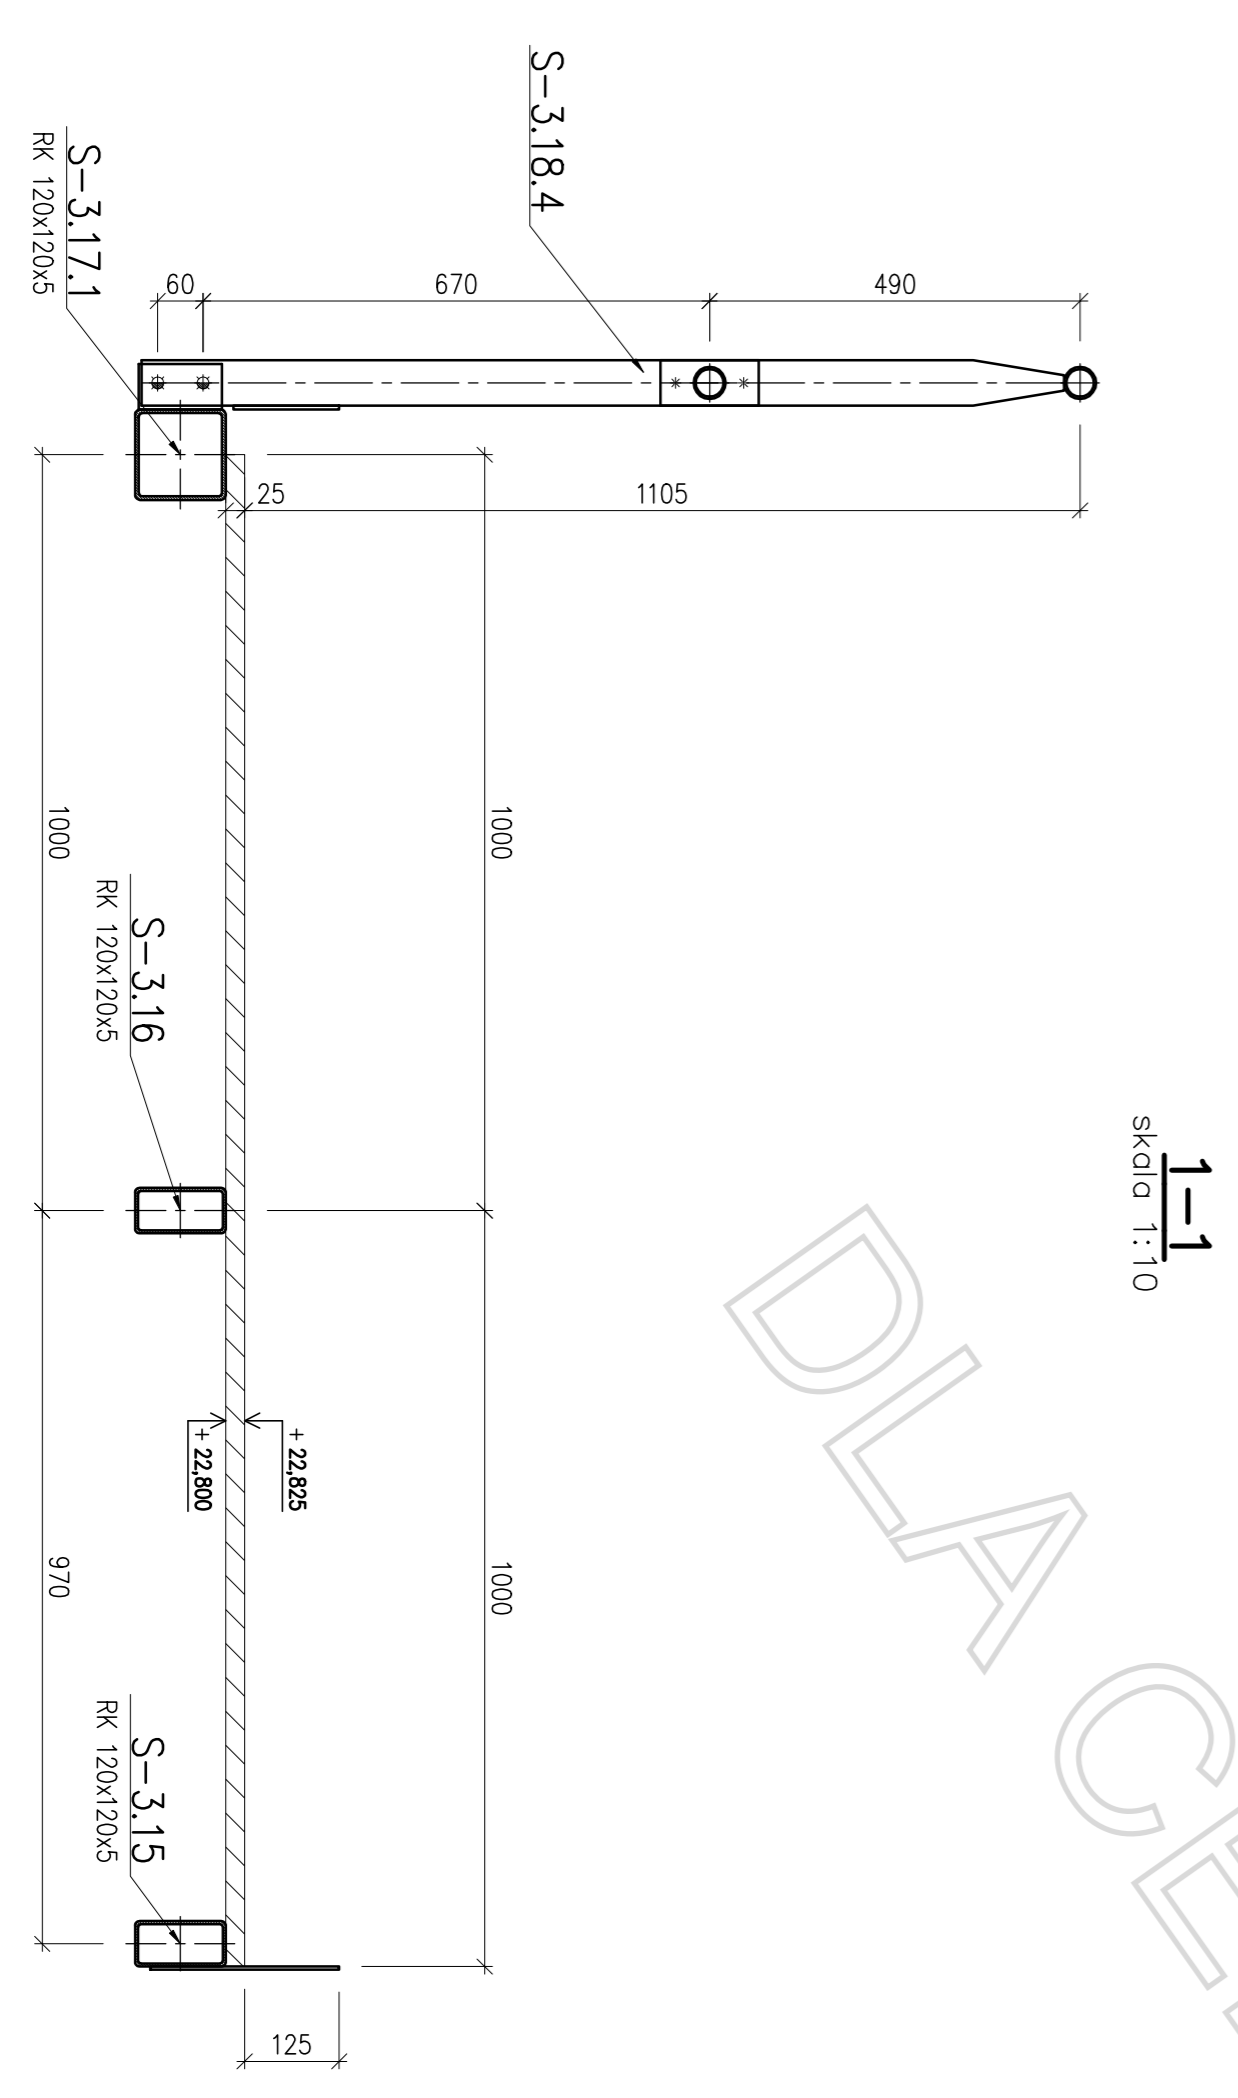

1:1
skala 1:10